



FORMATION
ARCHITECTURE



PROJECT ARCHITECT:
CRAIG BERGSTEDT AIA

PREPARED BY:
FORMATION ARCHITECTURE INC

PH./FAX
406.284.4476

ADDRESS:
P.O. BOX 762
MANHATTAN,
MONTANA

PROJECT	BANANA BAY CONDO PATIO CEILINGS
	PROJECT ADDRESS: BANANA RIVER BLVD COCOA BEACH FLORIDA
DRAWING DATE:	FRI, 07 FEBRUARY 7, 2014

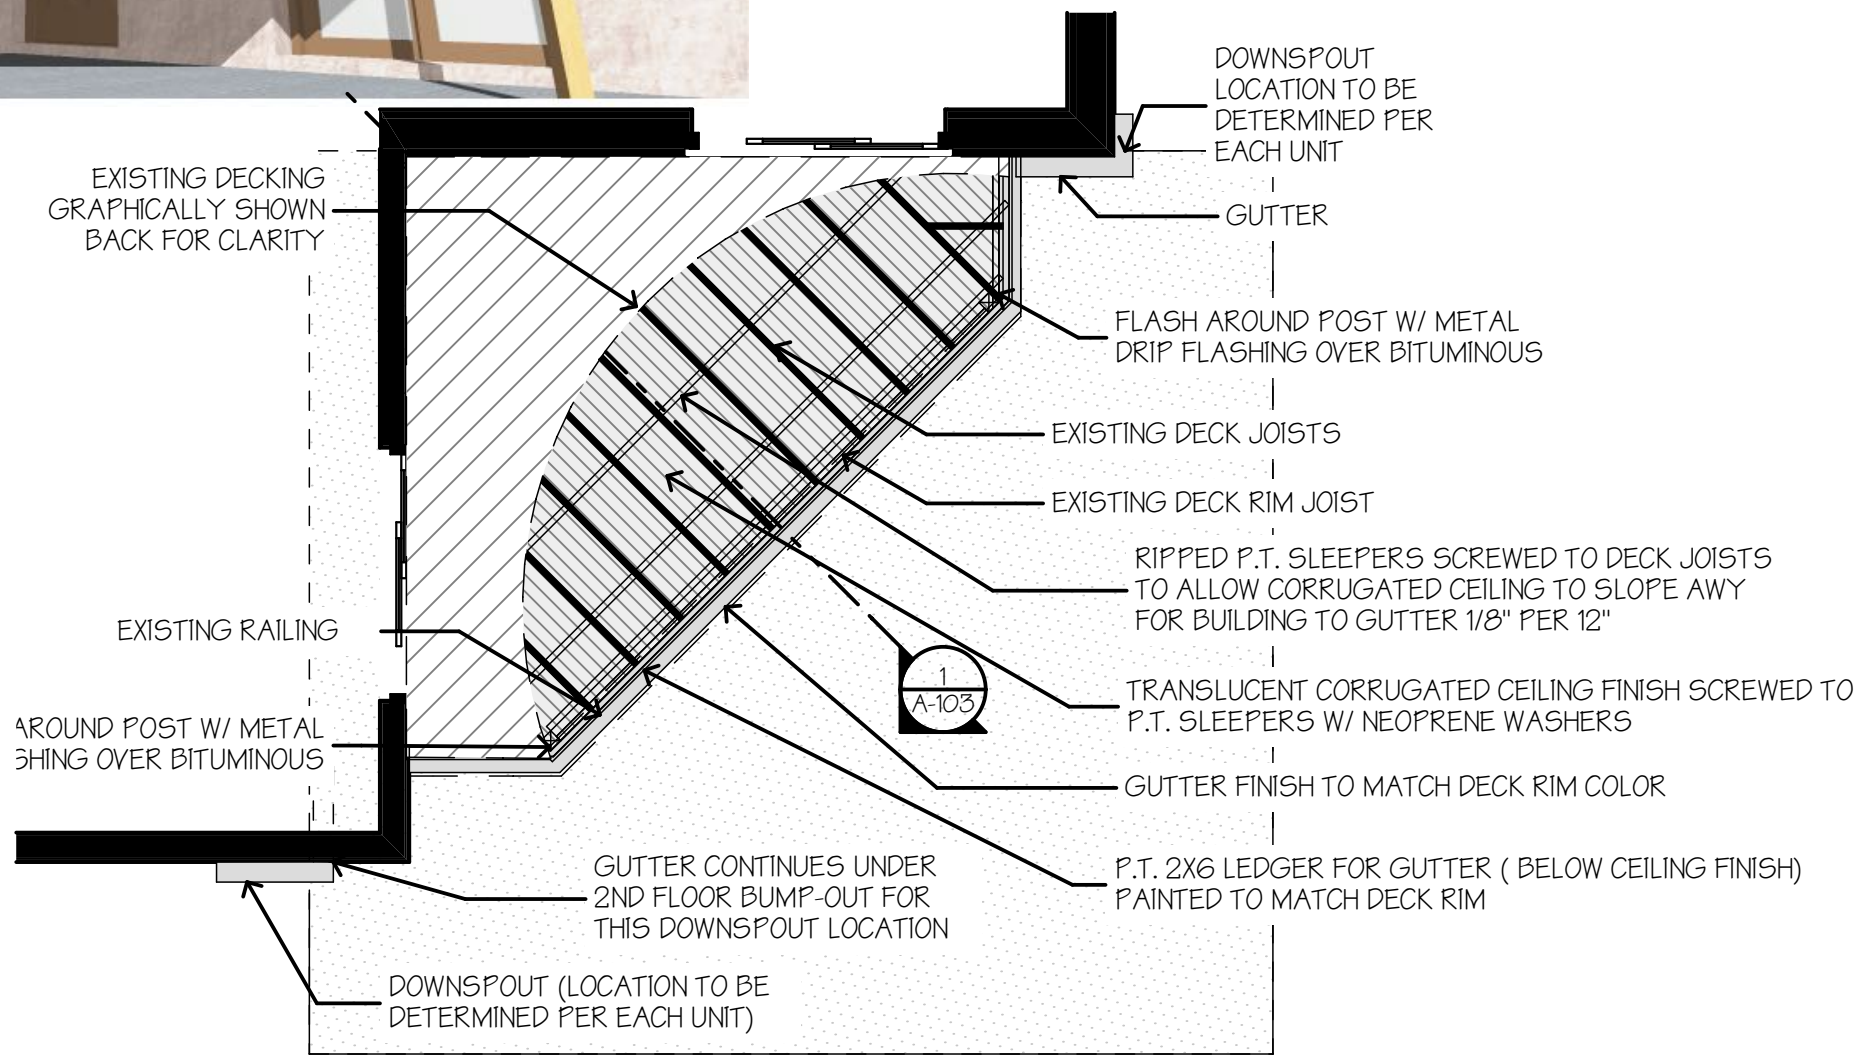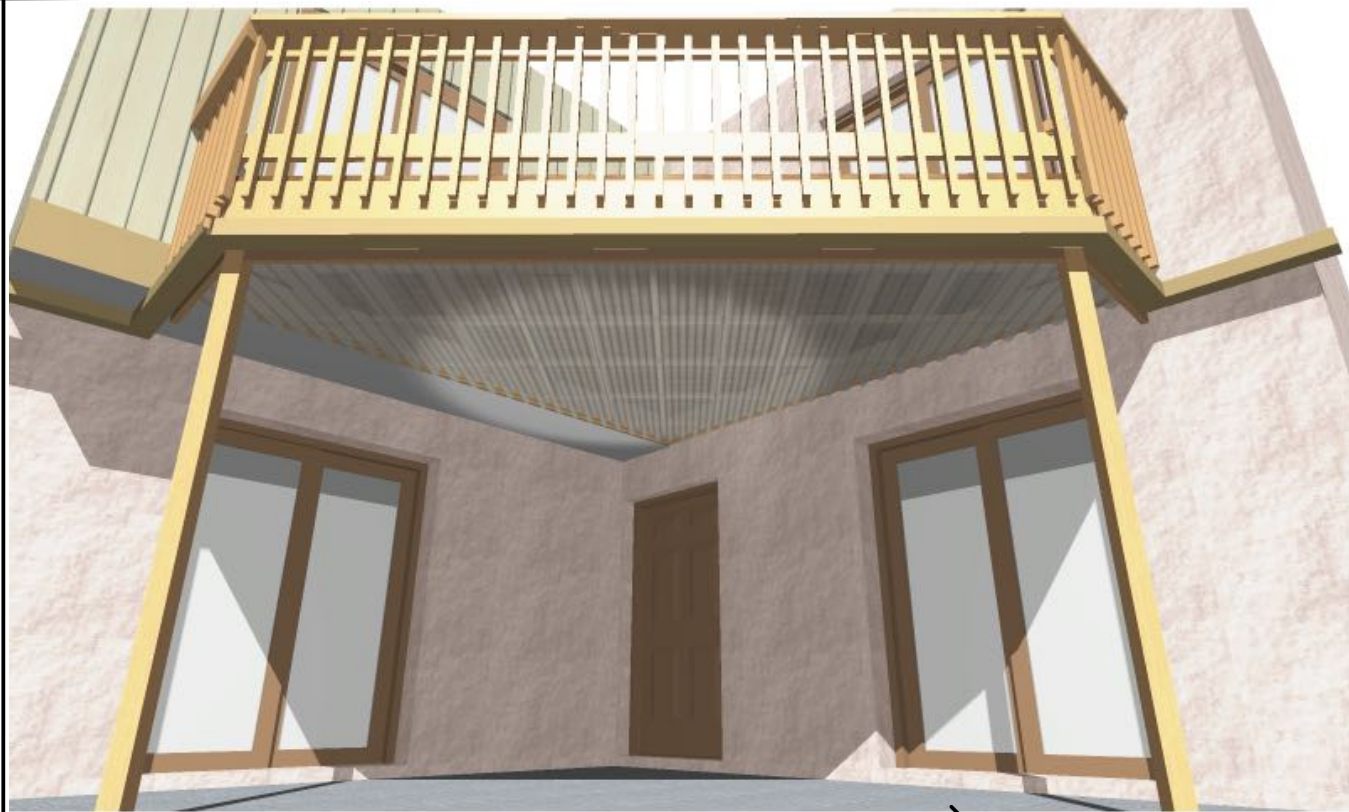

1
A-101

PLAN VIEW

SCALE: 1/4" = 1'-0"

SHEET TITLE

A-101

Volumes/storage-1/PROJECTS/cocoa beach/banana bay condo decks cds2-6.pln



FORMATION
ARCHITECTURE

PROJECT ARCHITECT:
CRAIG BERGSTEDT AIA

PREPARED BY:
FORMATION ARCHITECTURE INC


PH./FAX
406.284.4476

ADDRESS:
P.O. BOX 762
MANHATTAN,
MONTANA


PROJECT	BANANA BAY CONDO PATIO CEILINGS
	PROJECT ADDRESS: BANANA RIVER BLVD COCOA BEACH FLORIDA
DRAWING DATE:	FEBRUARY 7, 2014

SHEET TITLE

A-102

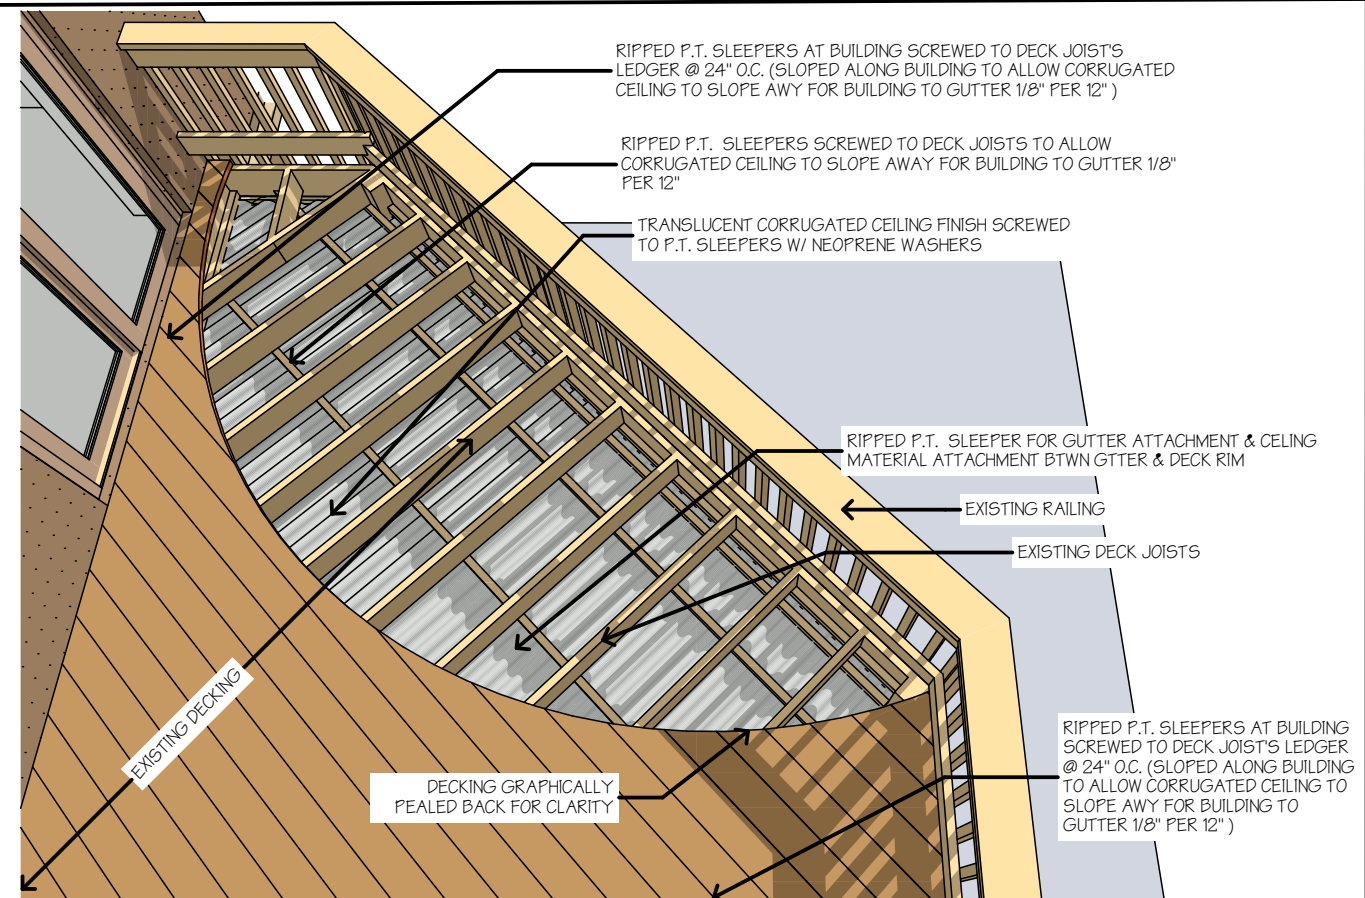

1
A-102
MODEL PLAN VIEW

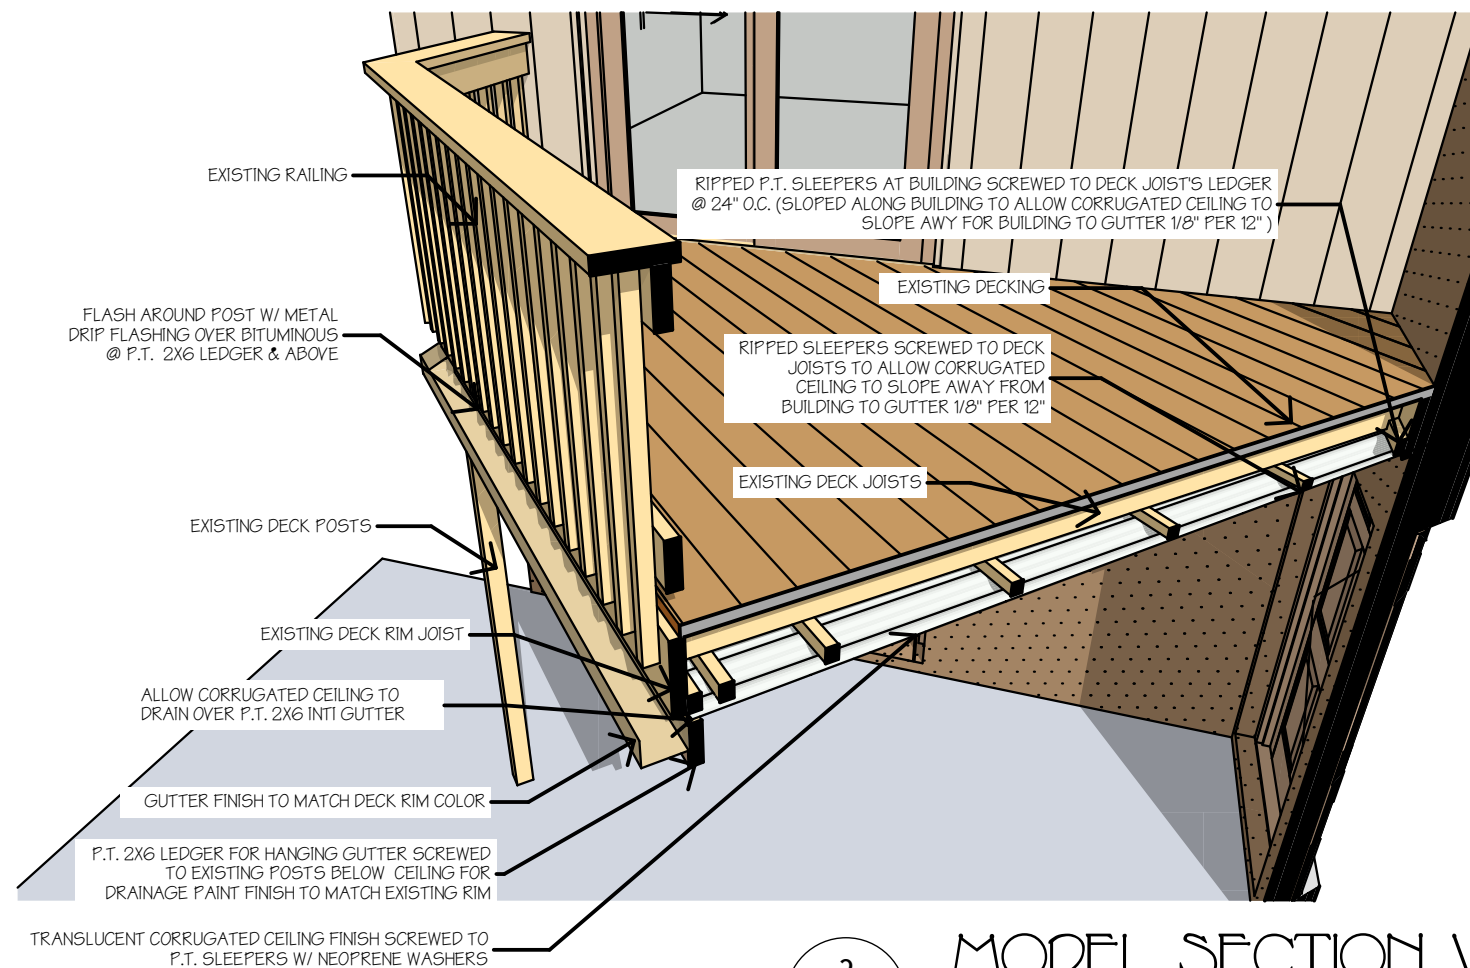

2
A-102
MODEL SECTION VIEW



FORMATION
ARCHITECTURE

PROJECT ARCHITECT:
CRAIG BERGSTEDT AIA

PREPARED BY:
FORMATION ARCHITECTURE INC


PH./FAX
406.284.4476

ADDRESS:
P.O. BOX 762
MANHATTAN, MONTANA

PROJECT	BANANA BAY CONDO PATIO CEILINGS
	PROJECT ADDRESS: BANANA RIVER BLVD COCOA BEACH FLORIDA
DRAWING DATE:	FEBRUARY 7, 2014

SHEET TITLE

A-103

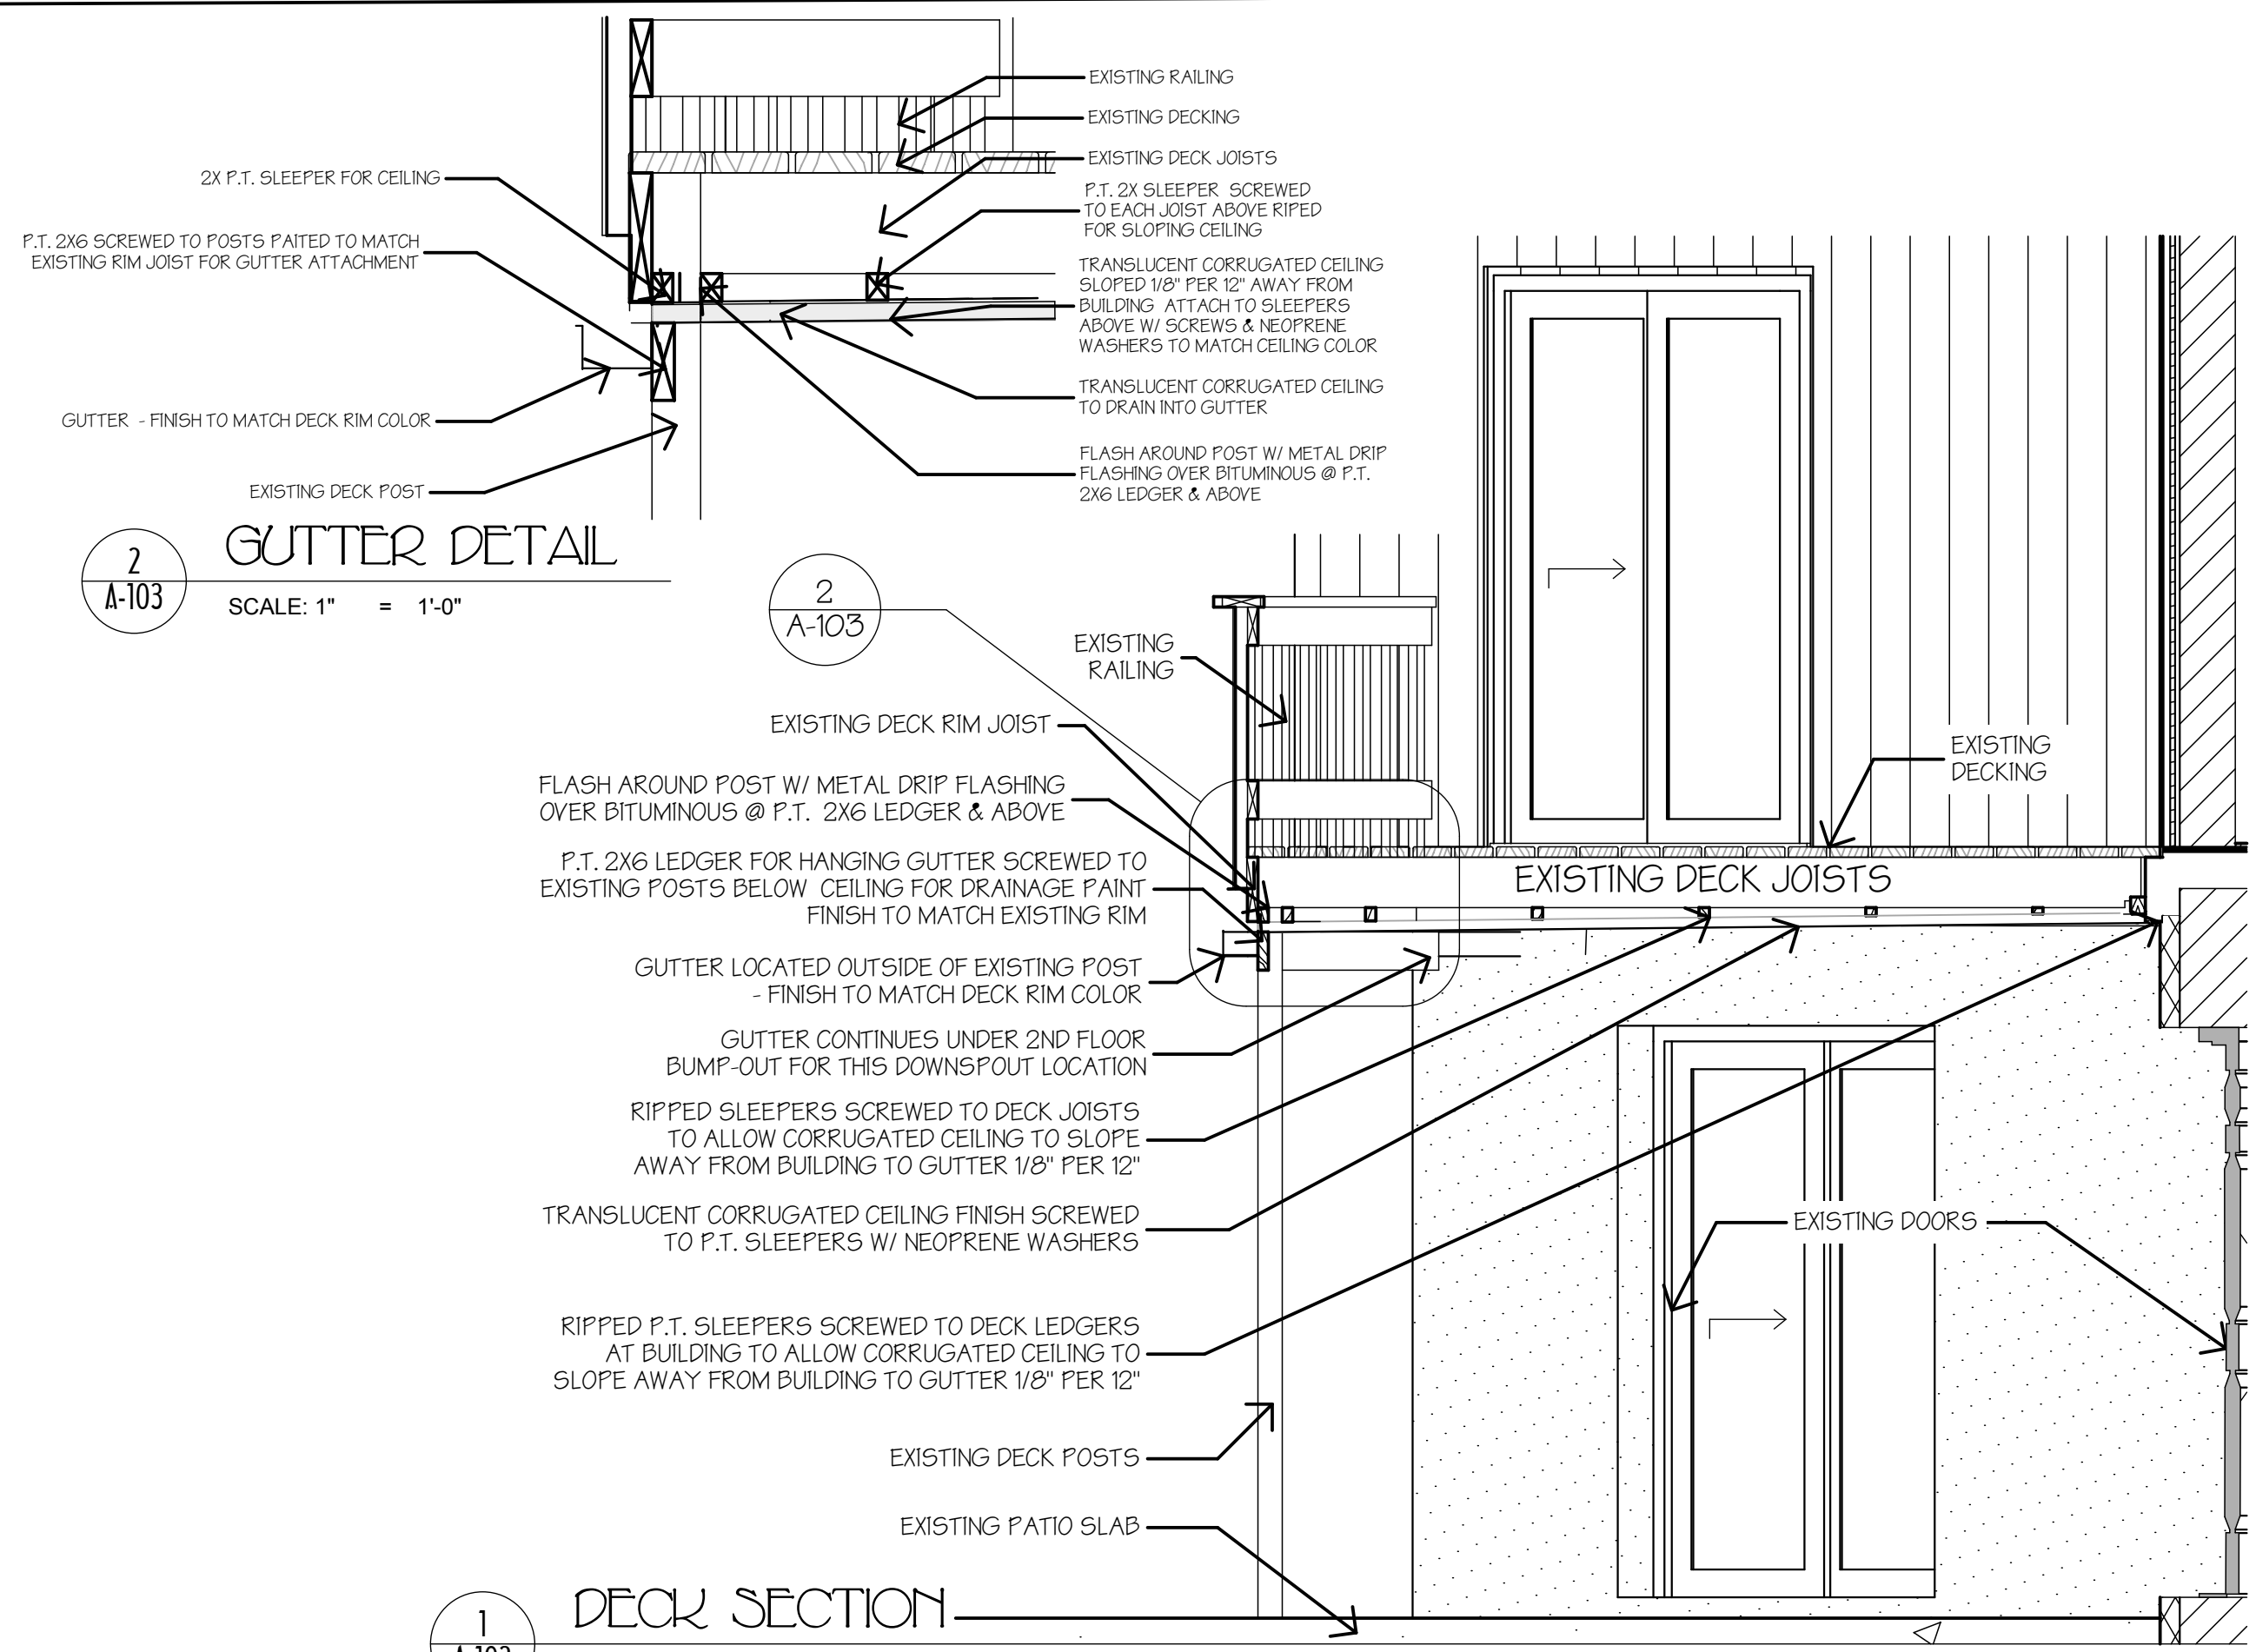

2
A-103
GUTTER DETAIL
SCALE: 1" = 1'-0"

1
A-103
DECK SECTION
SCALE: 1/2" = 1'-0"

Volumes/storage-1/PROJECTS/cocoa beach/banana bay condo decks cds2-6.pln